


# Venue Layout

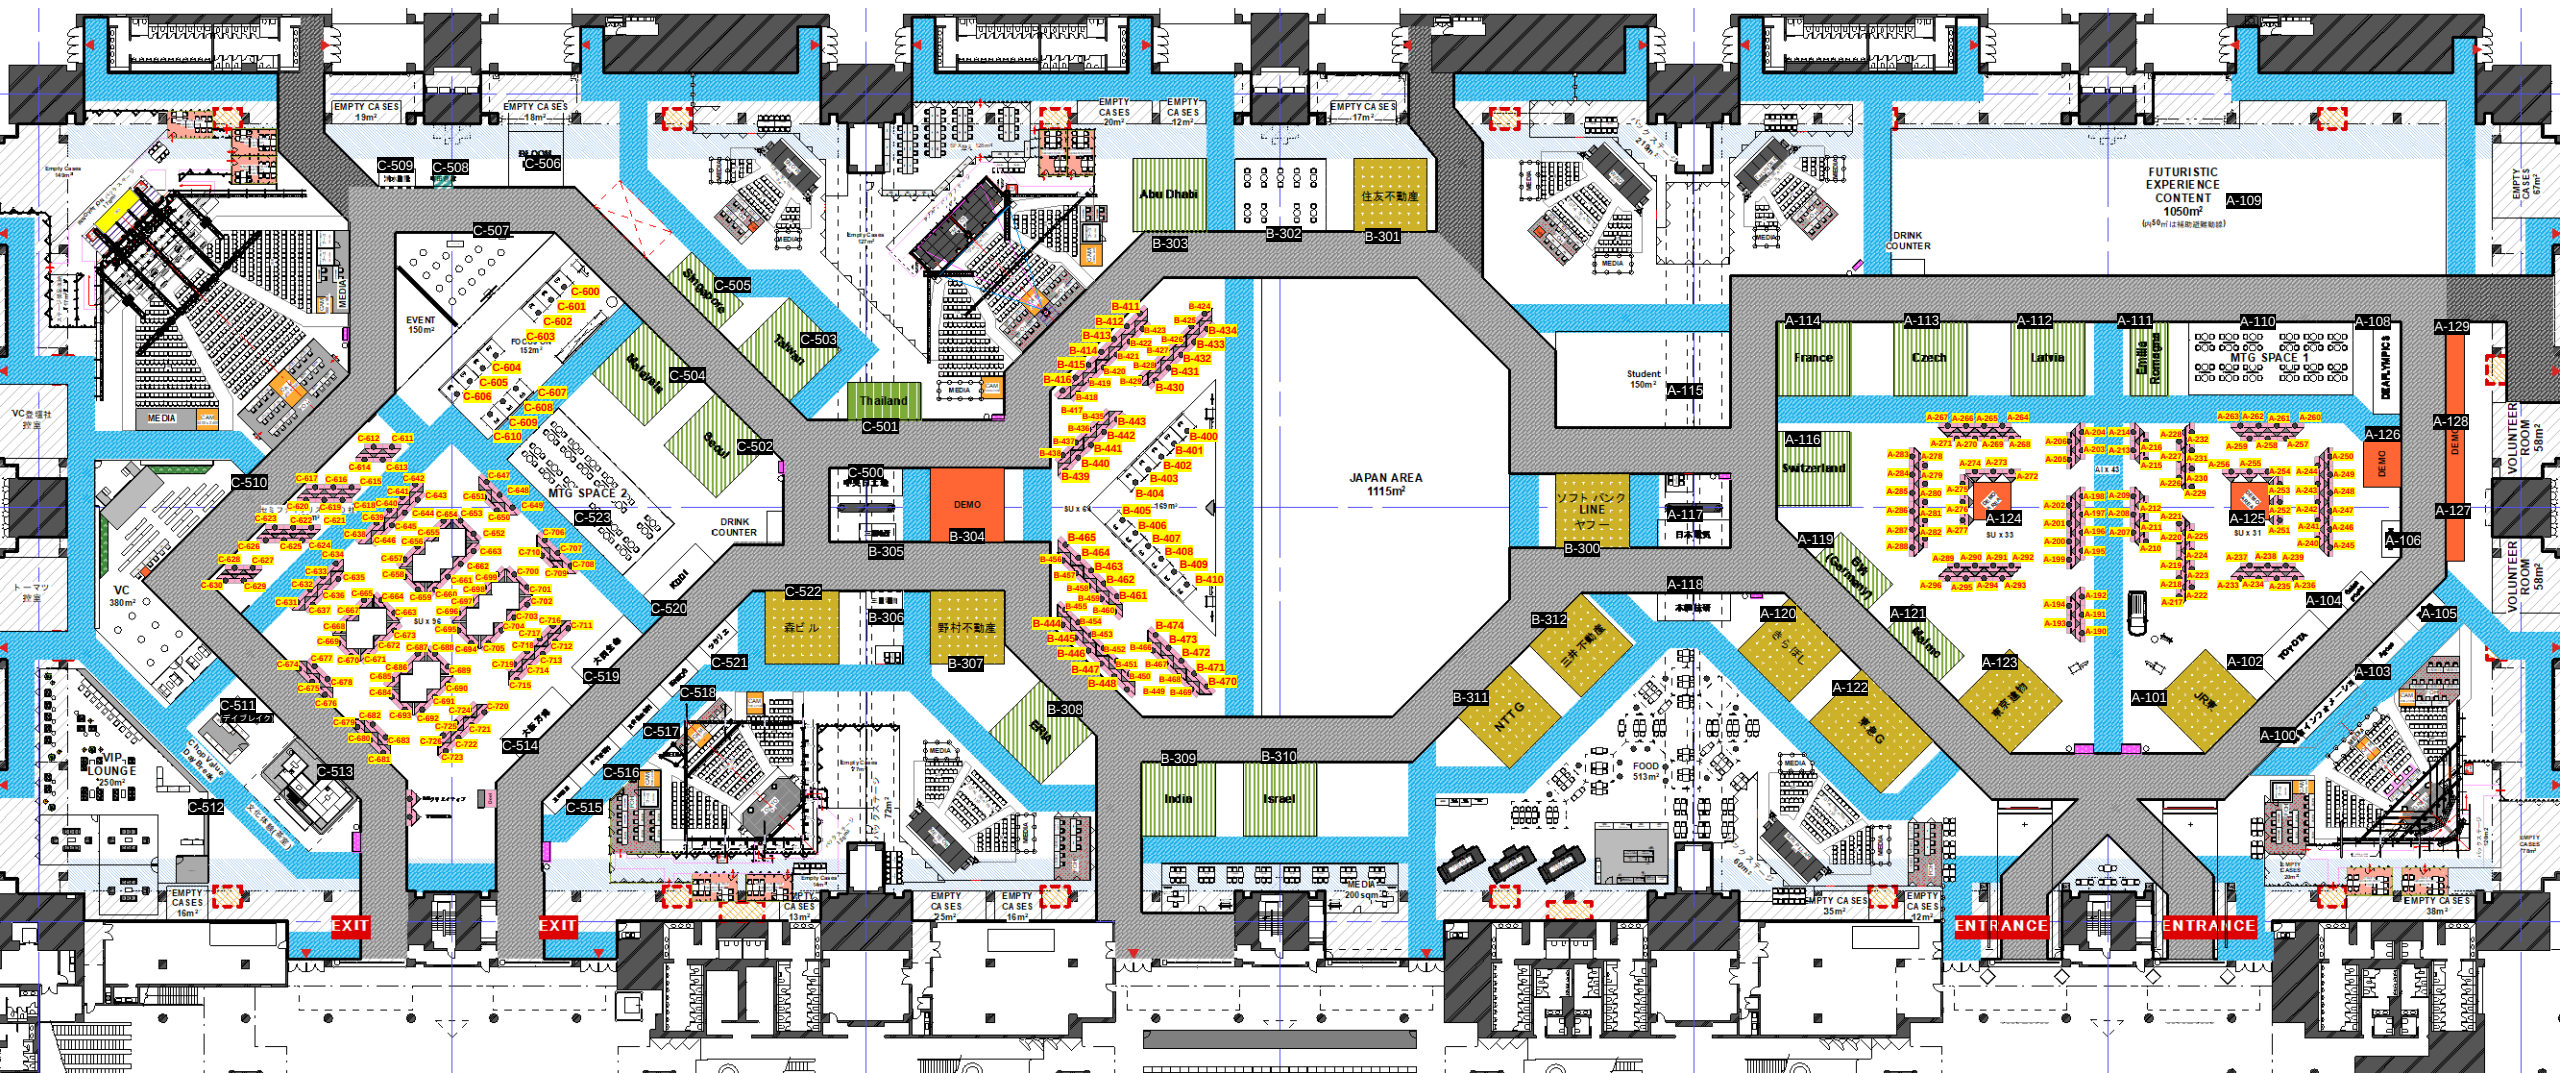

\*This is a floor plan viewed from the entrance side.